

















**LEGEND**

-  KIRK-TRAN STOP
-  TRAIL TO LAKE
-  FUNDED NOT BUILT
-  PRIVATE ATSU TRAIL
-  EXISTING ASPHALT TRAIL NEEDS MAINTENANCE
-  CONSTRUCTED
-  CURRENTLY FUNDED
-  PRIORITY 1
-  PRIORITY 2
-  PRIORITY 3
-  **SECONDARY SIDEWALK SYSTEM:**  
CURRENTLY FUNDED OR CONSTRUCTED
-  CITY LIMITS
-  CONTROL DEVICE  
PEDESTRIAN TRAFFIC
-  CENTRAL BUSINESS DISTRICT
- TH** TRAIL HEAD



**LONG RANGE MASTER TRAIL PLAN  
CITY OF KIRKSVILLE, MISSOURI**

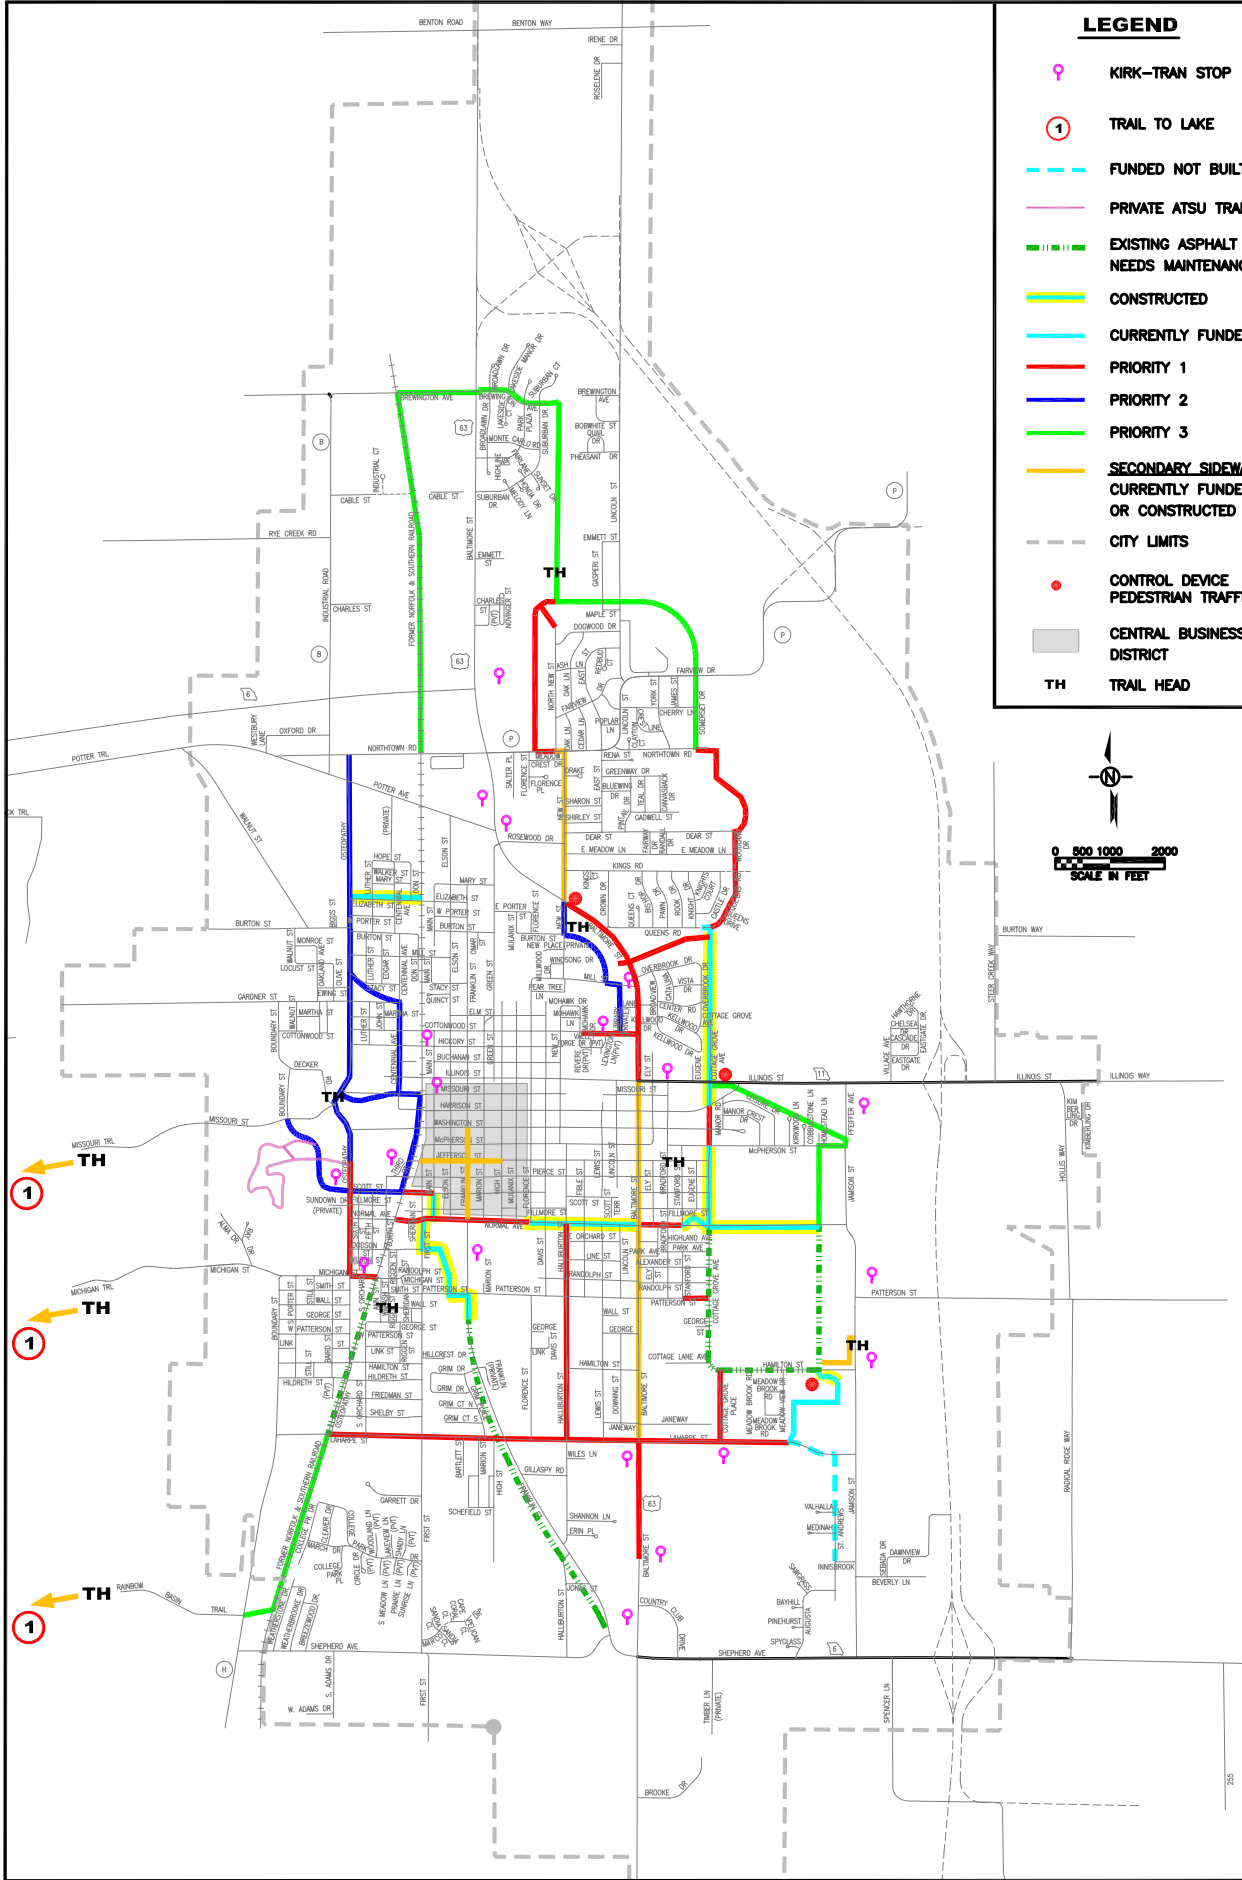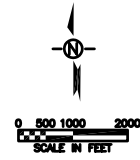

DRAWN BY HEYWOOD/RANSON/DAWSON  
 CHECKED BY C. DAWSON  
 ISSUE DATE 5/08/2002  
 REVISED 4/20/07