



FOREST-LLEWELLYN CEMETERY


KIRKSVILLE, MISSOURI

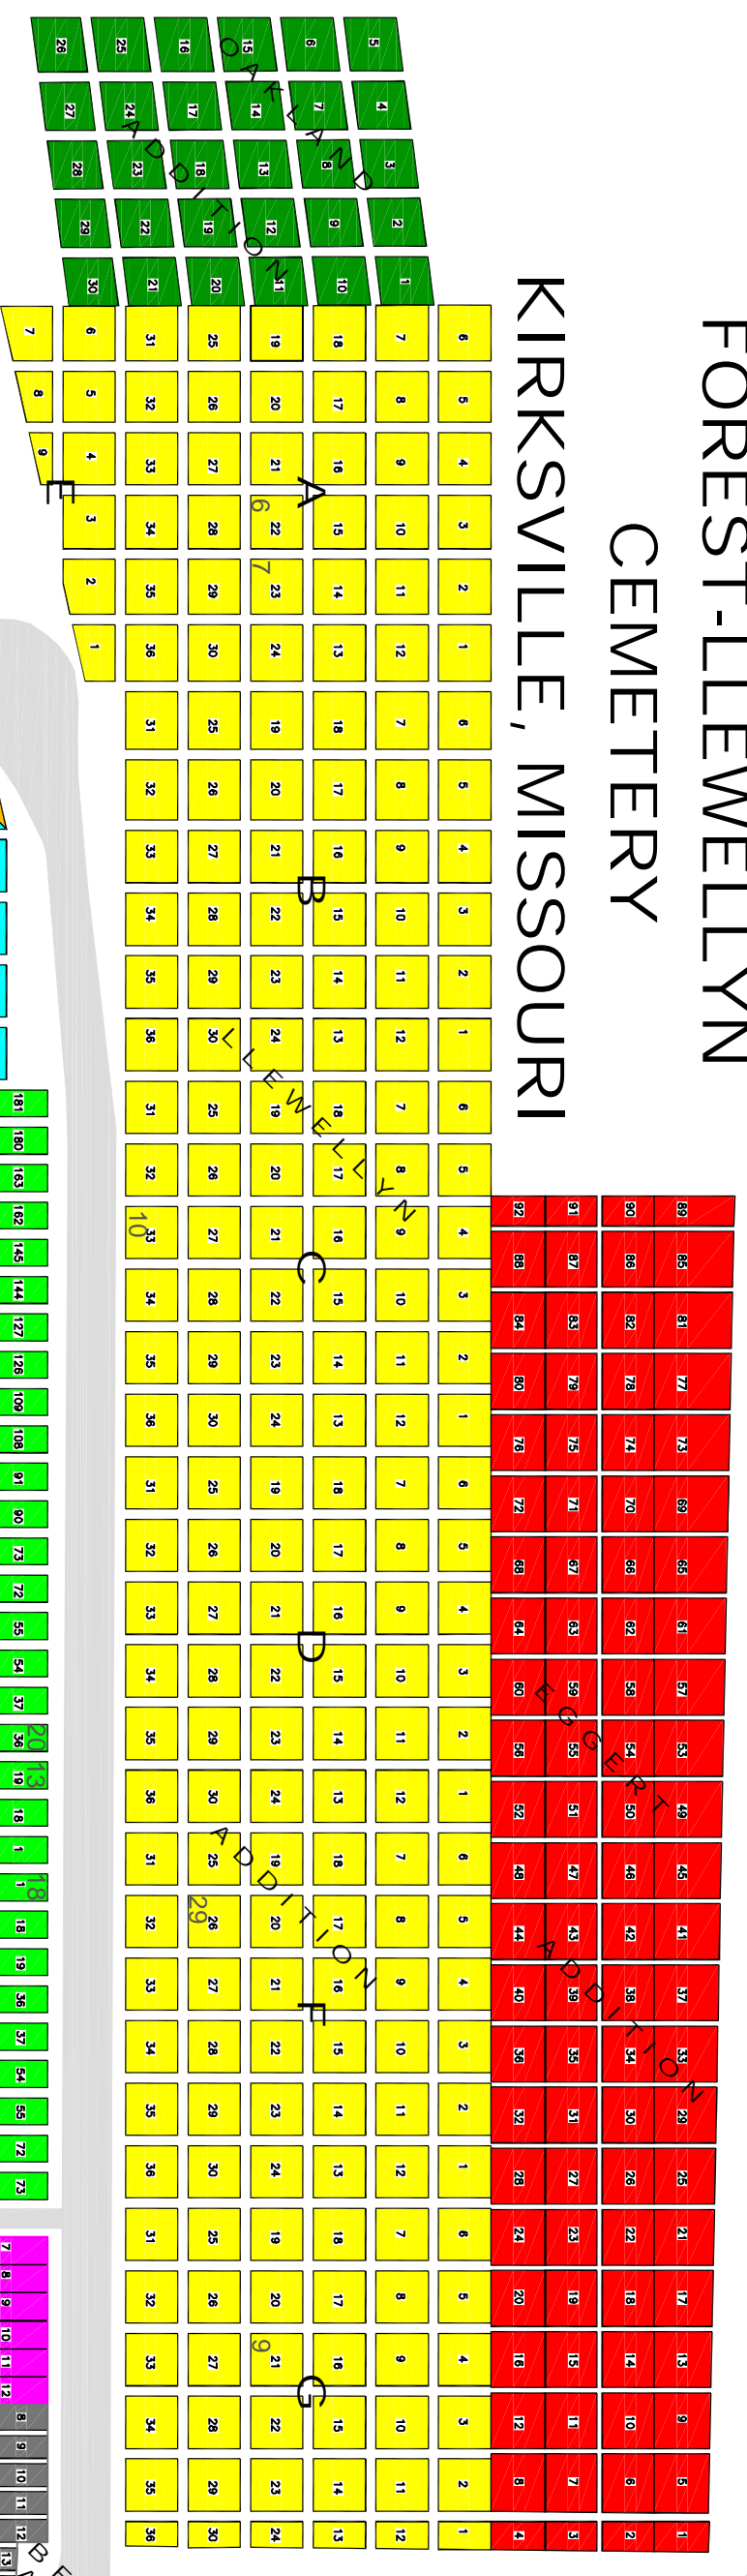

- BESTMAN ADDITION
- OAKLAND ADDITION
- SLINGERLAND ADDITION
- LLEWELLYN ADDITION
- A, B, C, D, E, F, G
- SHERWOOD ADDITION
- SHERWOOD VAULT
- BEEMAN ADDITION
- FOREST ADDITION
- OLD CEMETERY

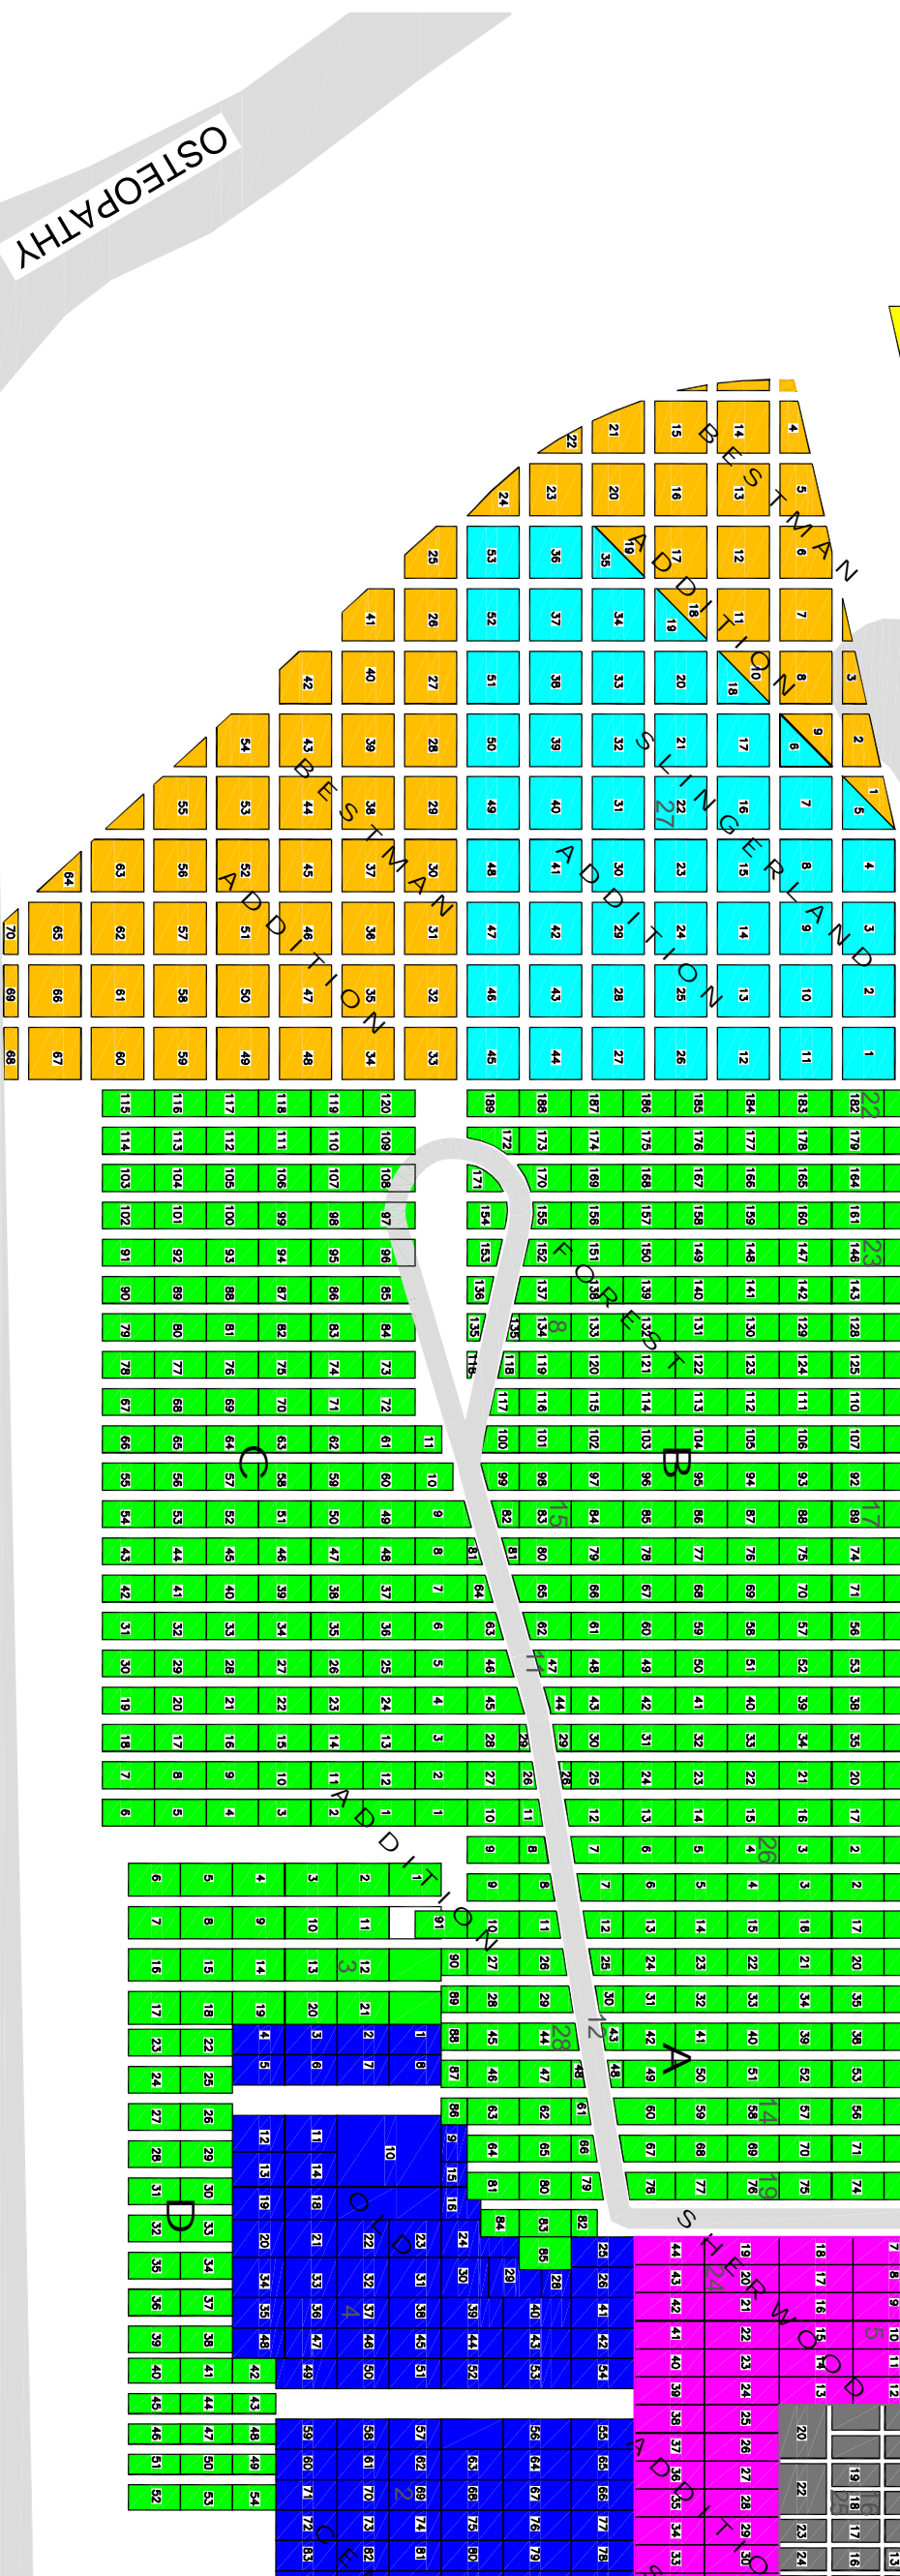

CITY OF KIRKSVILLE, ENGINEERING DEPARTMENT
SCALE: 1" = 30'

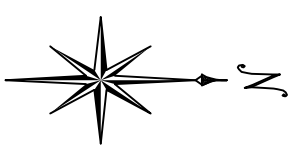

OSTEOPATHY

WASHINGTON ST.

MISSOURI ST.

MAIN
ENTRANCE

FOREST
CEMETERY

FOREST
CEMETERY

SHERWOOD
VAULT

LLEWELLYN
ADDITION

BESTMAN
ADDITION

OAKLAND
ADDITION

SLINGERLAND
ADDITION

FOREST
ADDITION

OLD
CEMETERY